



GROUND FLOOR PLAN

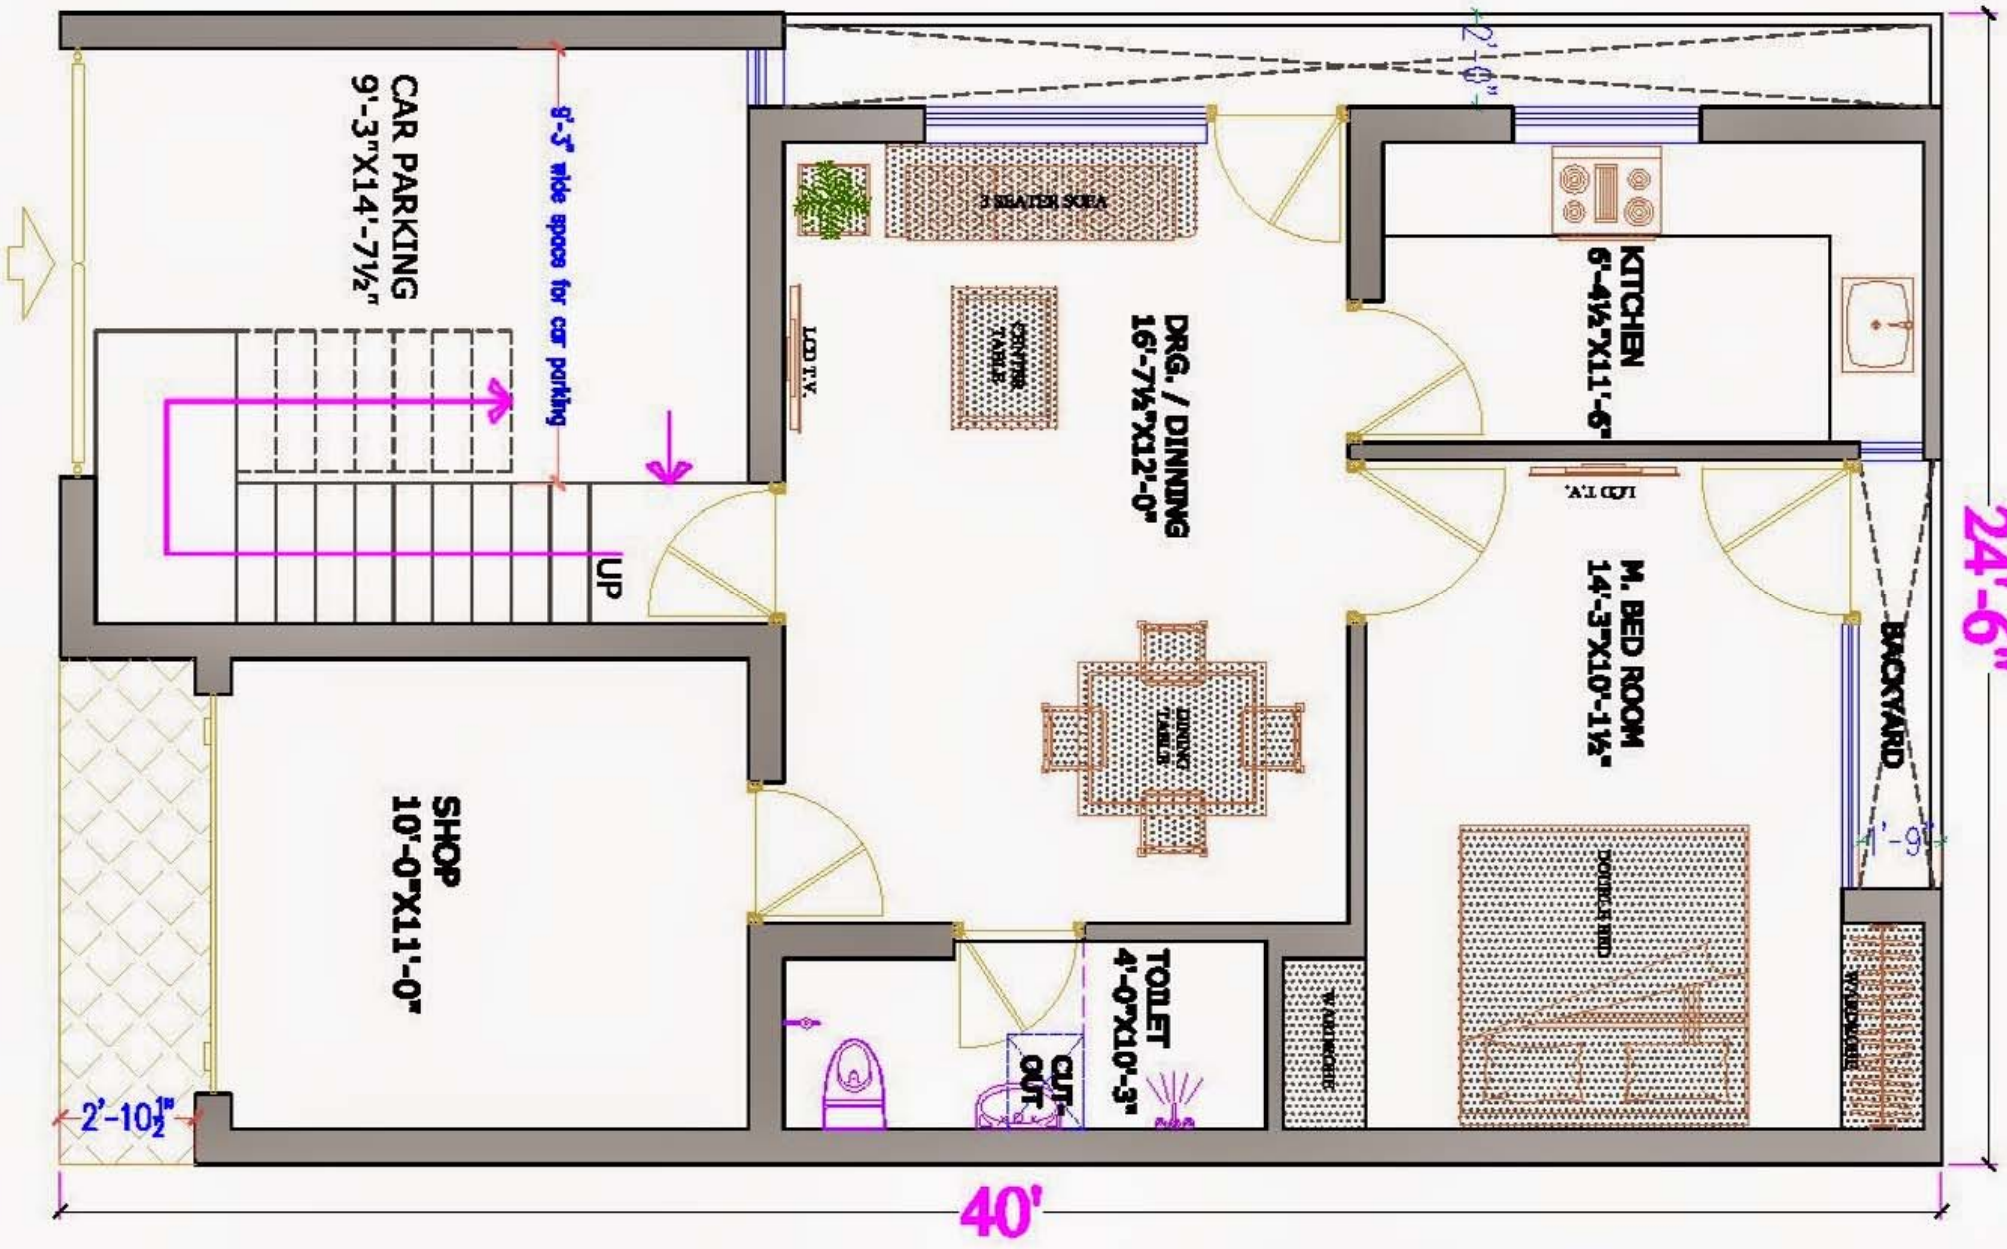

24'-6"


40'

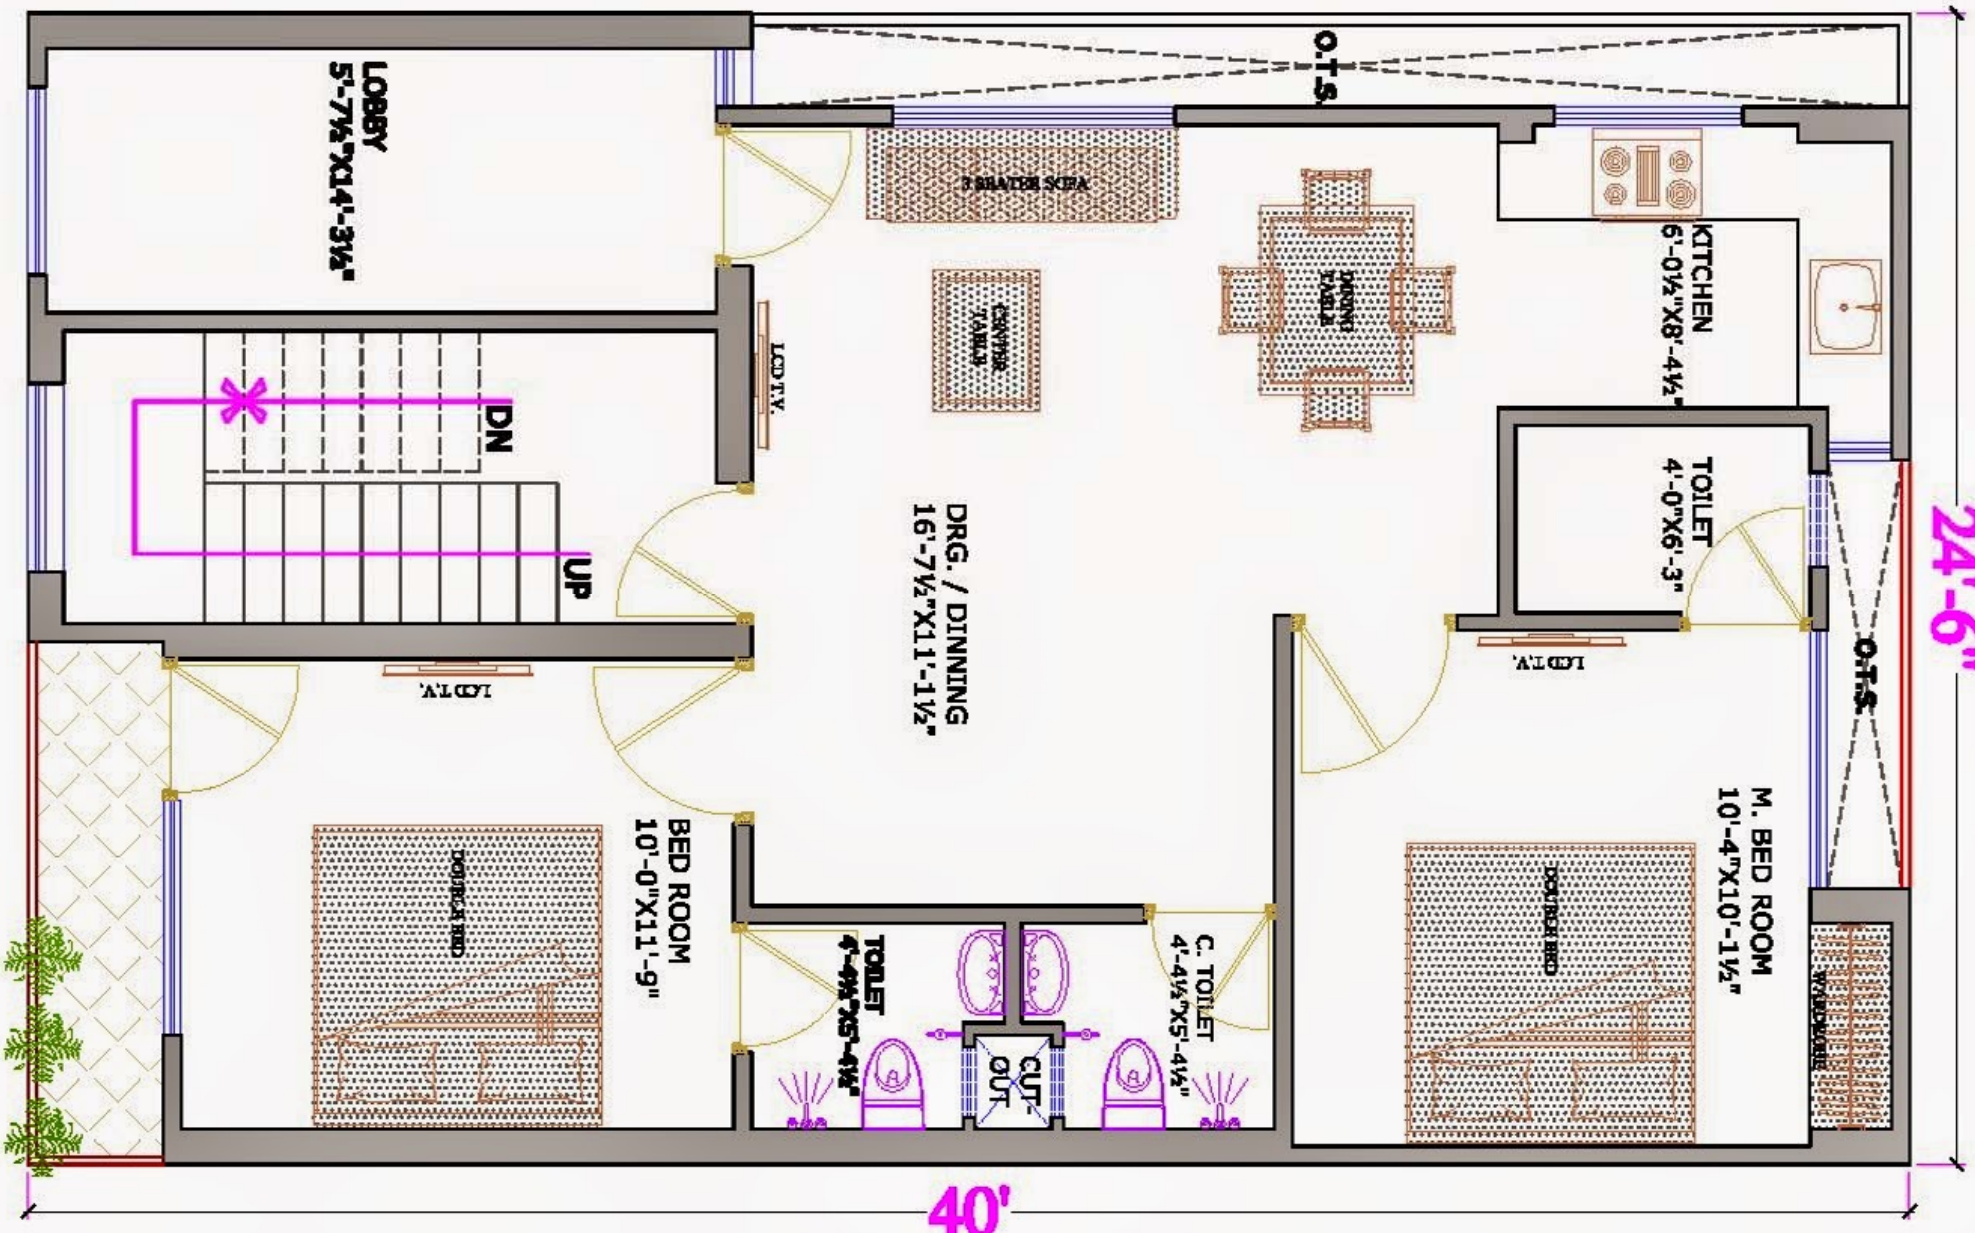

24'-6"

40'



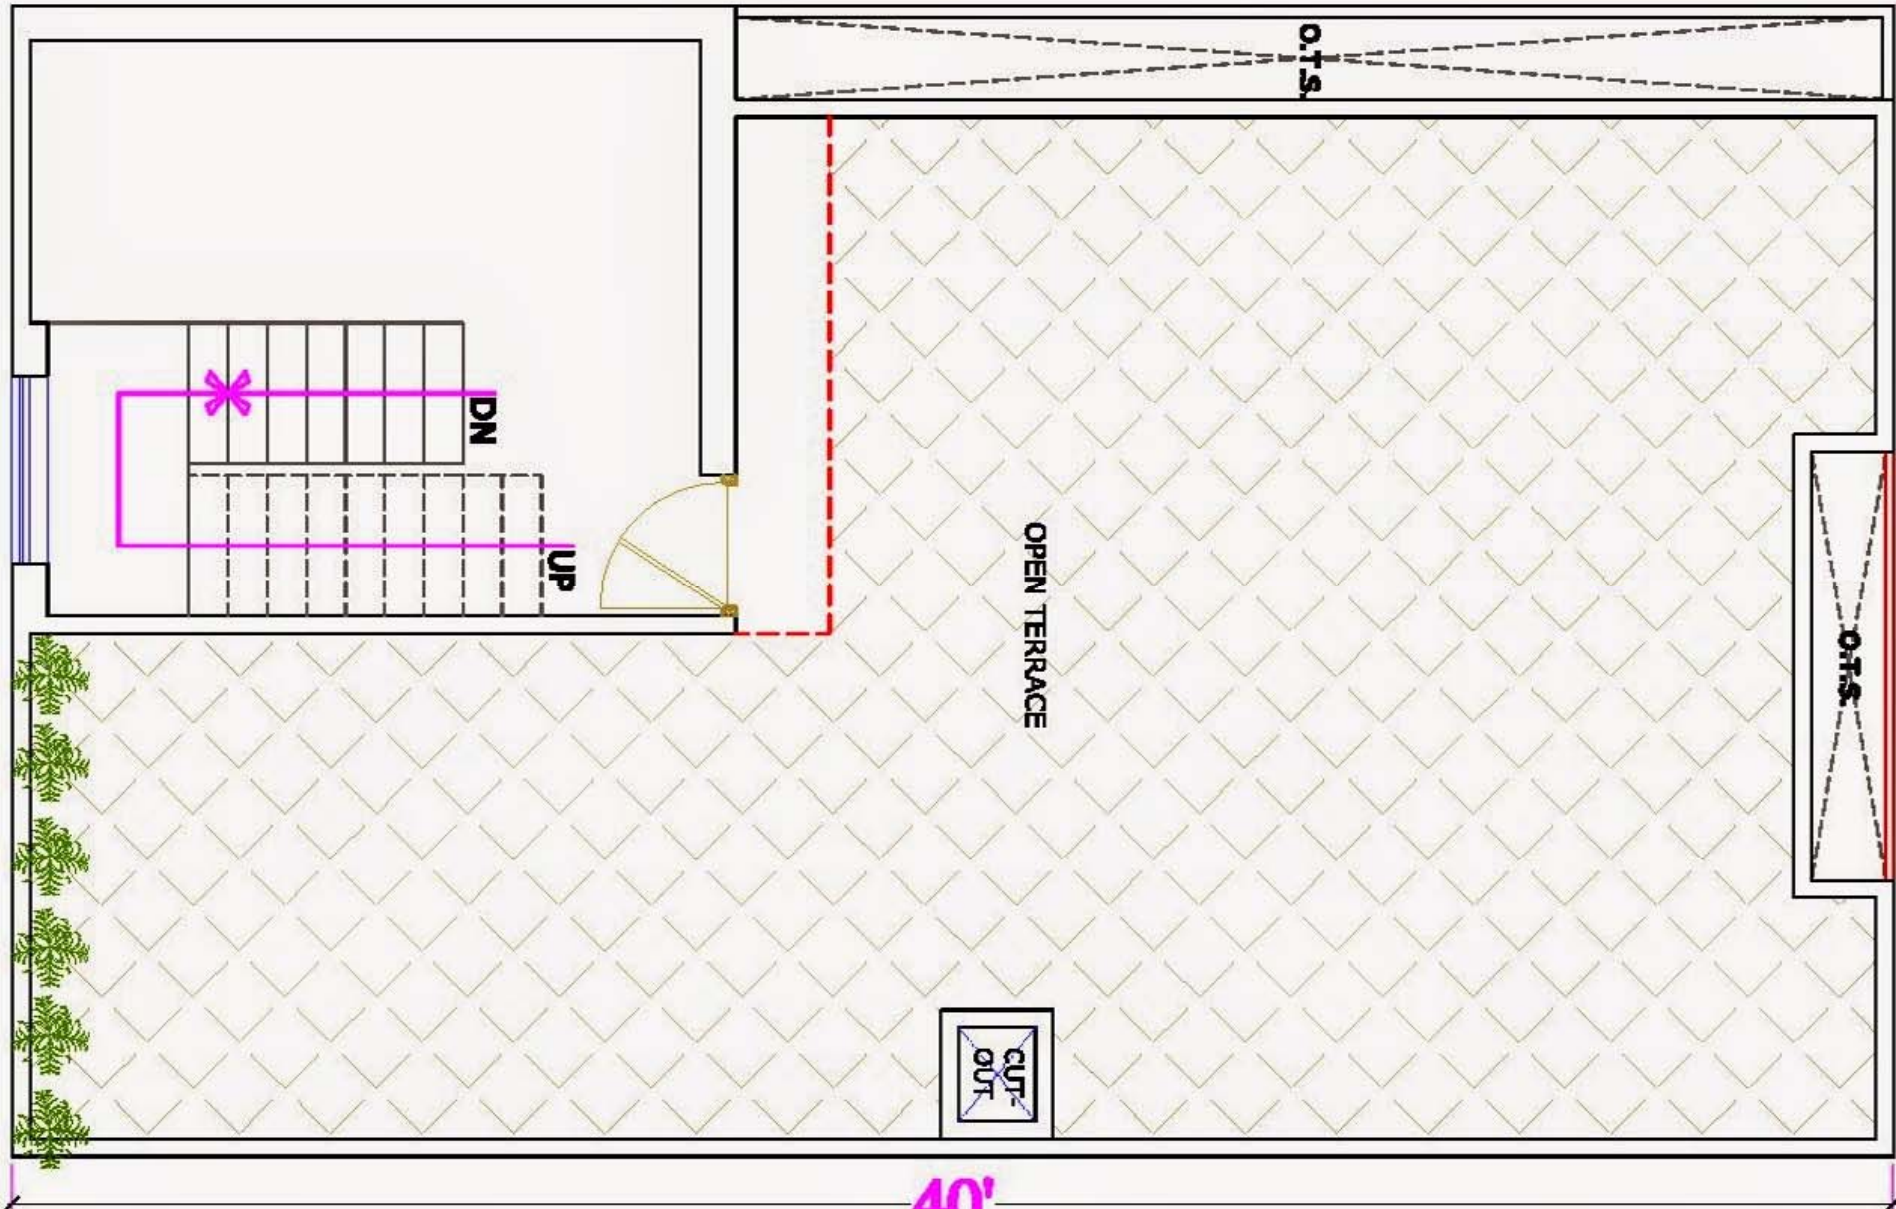

24'-6"

40'